



LEGEND

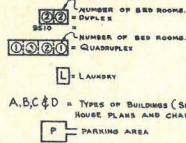

A, B, C, D = TYPES OF BUILDINGS (SEE ACCOMPANYING HOUSE PLANS AND CHART BELOW)

BREAKDOWN OF BLDG TYPES

TYPE OF BLDG	# OF BLDGS	# OF UNITS
A - QUADRUPLEX	2-4R-TM-3R	36 144
B - DUPLEX	2-2 BR	96 192
C - DUPLEX	2-3 BR	22 44
D - DUPLEX	2-4 BR	10 20
L - LAUNDRY		10
ADMIN BLDG.		1
TOTAL BLDGS		175
TOTAL D.U.'S		400

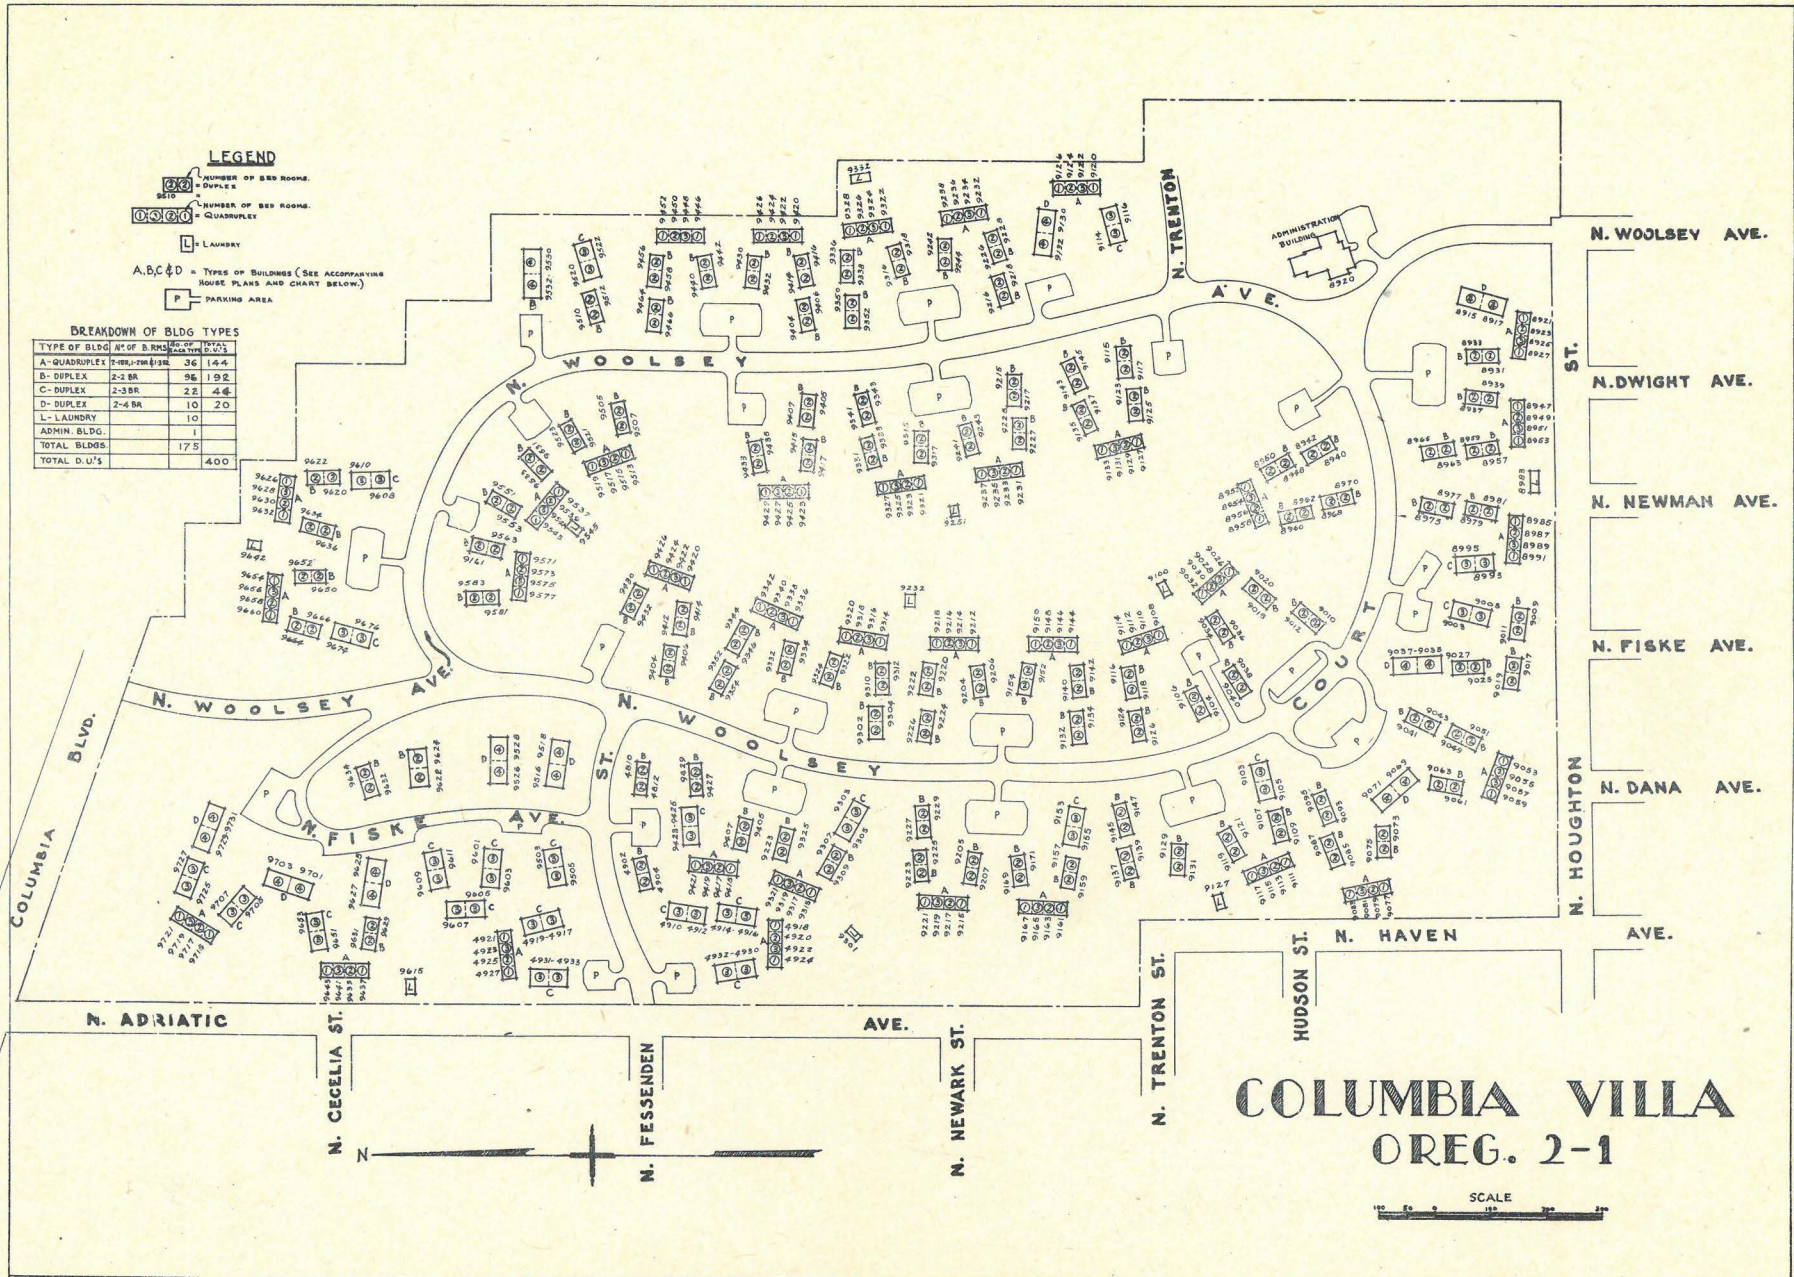

**COLUMBIA VILLA
OREG. 2-1**

